

DIST	COUNTY	ROUTE	POST MILES TOTAL PROJECT	SHEET No.	TOTAL SHEETS
X	X	X	X	X	X
			X	DATE	
			REGISTERED CIVIL ENGINEER		
			PLANS APPROVAL DATE		
The State of California or its officers or agents shall not be responsible for the accuracy or completeness of electronic copies of this plan sheet.					


REGISTERED PROFESSIONAL ENGINEER

No. X

Exp. X

CIVIL


STATE OF CALIFORNIA

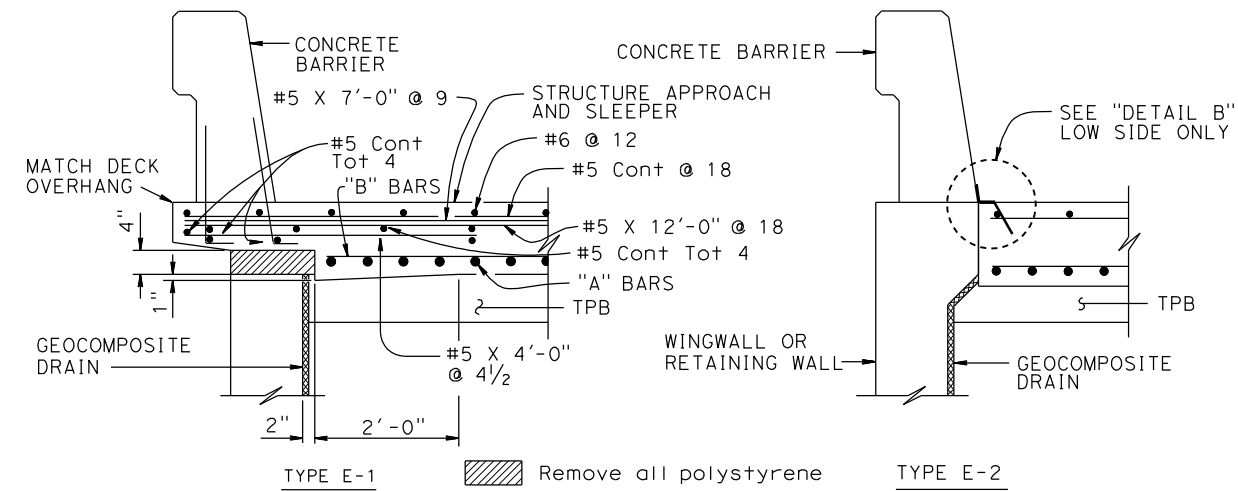


SECTION C-C

3/4" = 1'-0"


(TYPE E-1 TO BE USED, UNLESS OTHERWISE SHOWN ON PLANS)

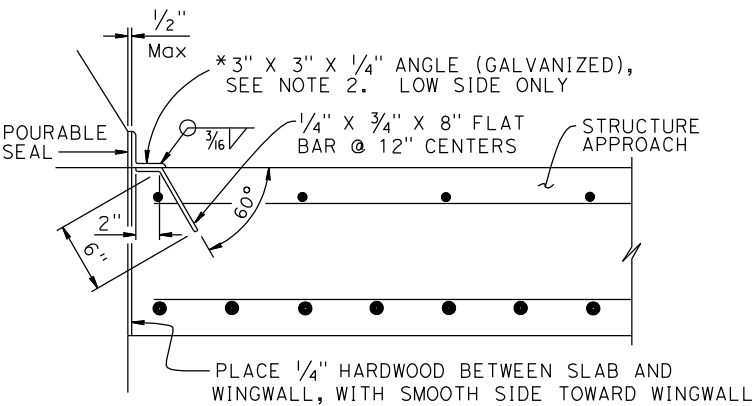

*(TO BE USED WITH CONCRETE BARRIER WITH VERTICAL FACE)

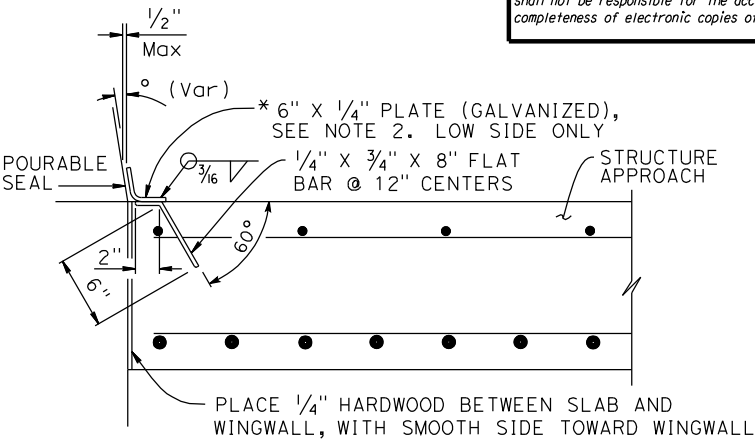


*(TO BE USED WITH CONCRETE BARRIER WITH SLOPING FACE)

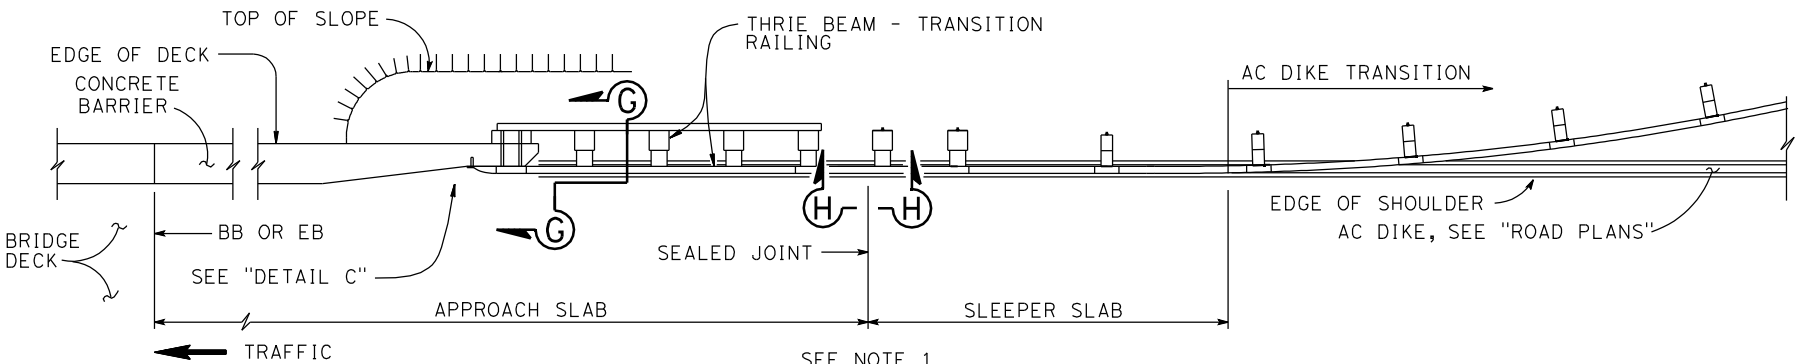

SEE NOTE 1
PLAN

1/4" = 1'-0"

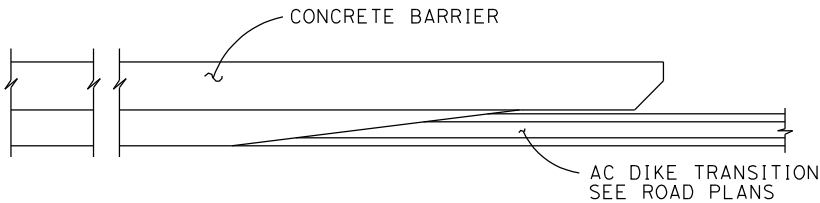


DETAIL C

1/2" = 1'-0"


GUARD RAIL & DIKE DETAIL

SCALE AS SHOWN

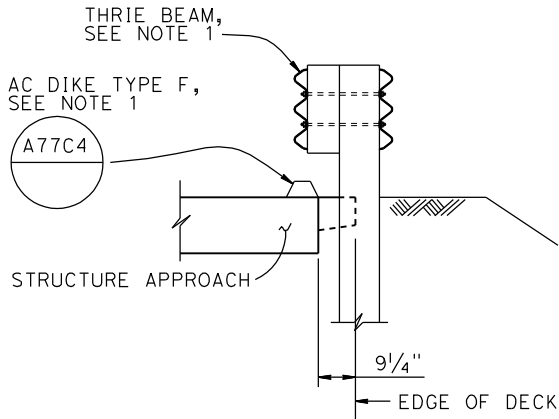


SECTION G-G

1/2" = 1'-0"

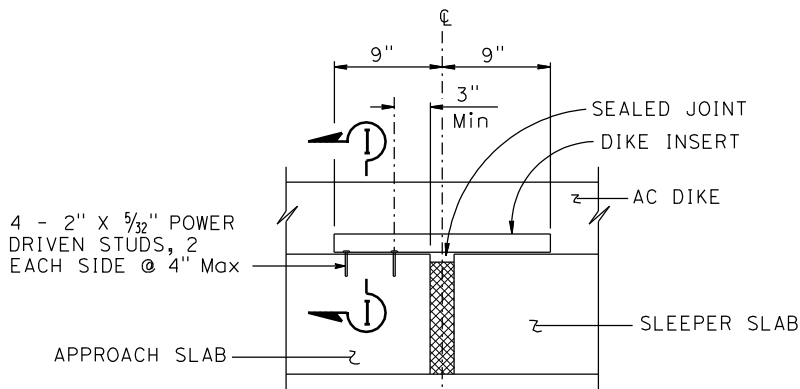

SECTION H-H

1 1/2" = 1'-0"

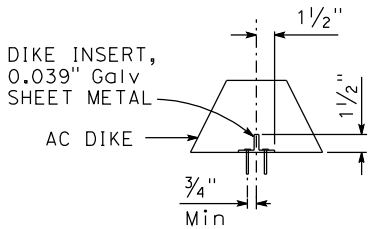

SECTION I-I

1 1/2" = 1'-0"

- NOTES:
- AC Dike and Thrie Beam, if required, are shown for typical application only. For details of this project, see "ROAD PLANS"
 - End angle at beginning of barrier transition, end of wingwall or end of Approach Slab, as applicable

STANDARD DRAWING	
FILE NO. xs3-010-2	APPROVAL DATE <u>July 2011</u>

DS OSD 2147A (ENGLISH STANDARD DRAWING "XS" BORDER REV. (02-02-11))

STATE OF CALIFORNIA
DEPARTMENT OF TRANSPORTATION

DIVISION OF
ENGINEERING SERVICES

BRIDGE NO.
X
POST MILE
X

X
STRUCTURE APPROACH TYPE N(45D) DETAILS NO. 2

UNIT: X
PROJECT NUMBER & PHASE: X

CONTRACT NO.: X

DISREGARD PRINTS BEARING
EARLIER REVISION DATES

REVISION DATES	SHEET	OF
	X	X

TIME PLOTTED => \$DATE
DATE PLOTTED => \$DATE
USERNAME => \$USER